
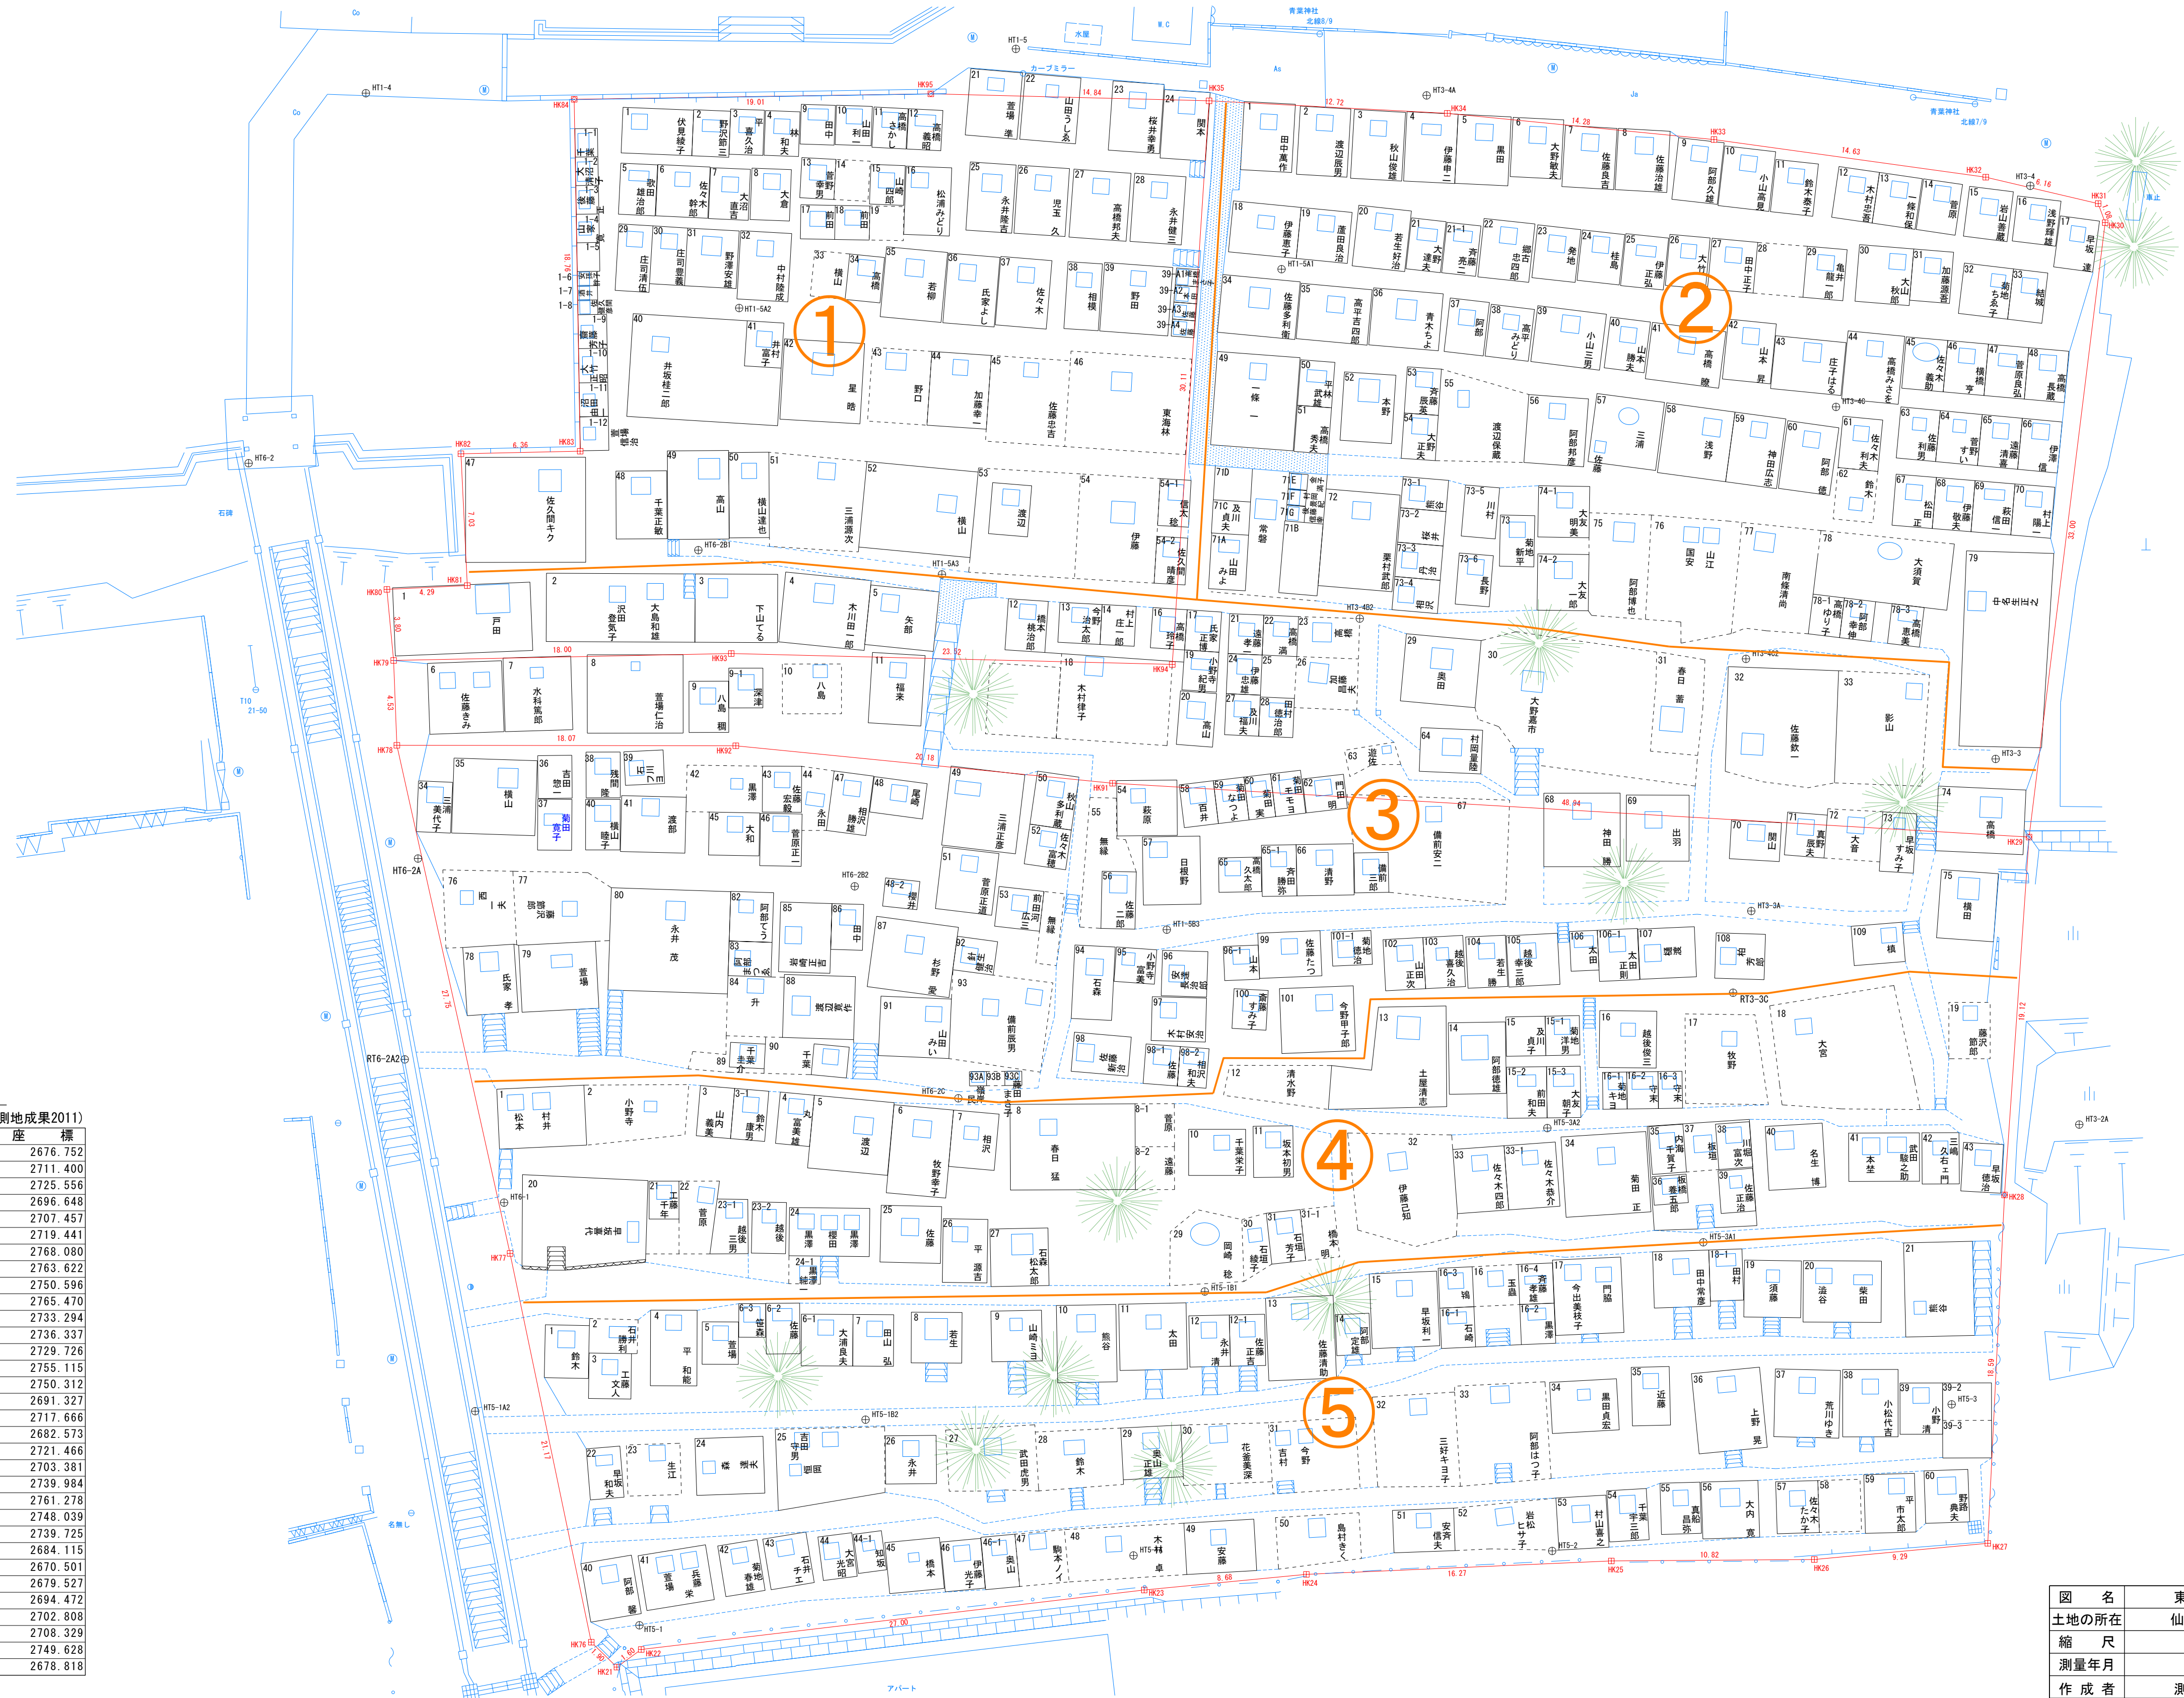


東昌寺墓地（南側）管理図 S=1:200

2020年（令和2年）11月現在。（2008年測量図を修正）

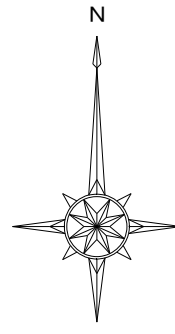

座標一覧表

世界測地系(測地成果2011)

測点名	X座標	Y座標	座標
HT1-4	-190683.740	2676.752	
HT1-5	-190681.378	2711.400	
HT1-5A1	-190693.122	2725.556	
HT1-5A2	-190695.193	2696.648	
HT1-5A3	-190709.389	2707.457	
HT1-5B3	-190728.330	2719.441	
HT3-2A	-190738.721	2768.080	
HT3-3	-190719.231	2763.622	
HT3-3A	-190727.337	2750.596	
HT3-4	-190688.679	2765.470	
HT3-4A	-190683.858	2733.294	
HT3-4B	-190668.330	2736.337	
HT3-4B2	-190711.748	2729.726	
HT3-4C	-190700.465	2755.115	
HT3-4C2	-190713.895	2750.312	
HT5-1	-190765.409	2691.327	
HT5-1A	-190761.693	2717.666	
HT5-1A2	-190753.999	2682.573	
HT5-1B1	-190747.620	2721.466	
HT5-1B2	-190754.450	2703.381	
HT5-2	-190761.449	2739.984	
HT5-3	-190753.637	2761.278	
HT5-3A1	-190744.998	2748.039	
HT5-3A2	-190738.907	2739.725	
HT6-1	-190742.881	2684.115	
HT6-2	-190703.463	2670.501	
HT6-2A	-190724.537	2679.527	
HT6-2B1	-190708.100	2694.472	
HT6-2B2	-190726.017	2702.808	
HT6-2C	-190737.319	2708.329	
RT3-3C	-190731.694	2749.628	
RT6-2A2	-190735.243	2678.818	

図名	東昌寺墓地(南側)管理図
土地の所在	仙台市青葉区青葉町167外
縮尺	図示
測量年月	2020年(令和2年)11月
作成者	測量士 氏家孝 事務所